


AltroFix
adhesive

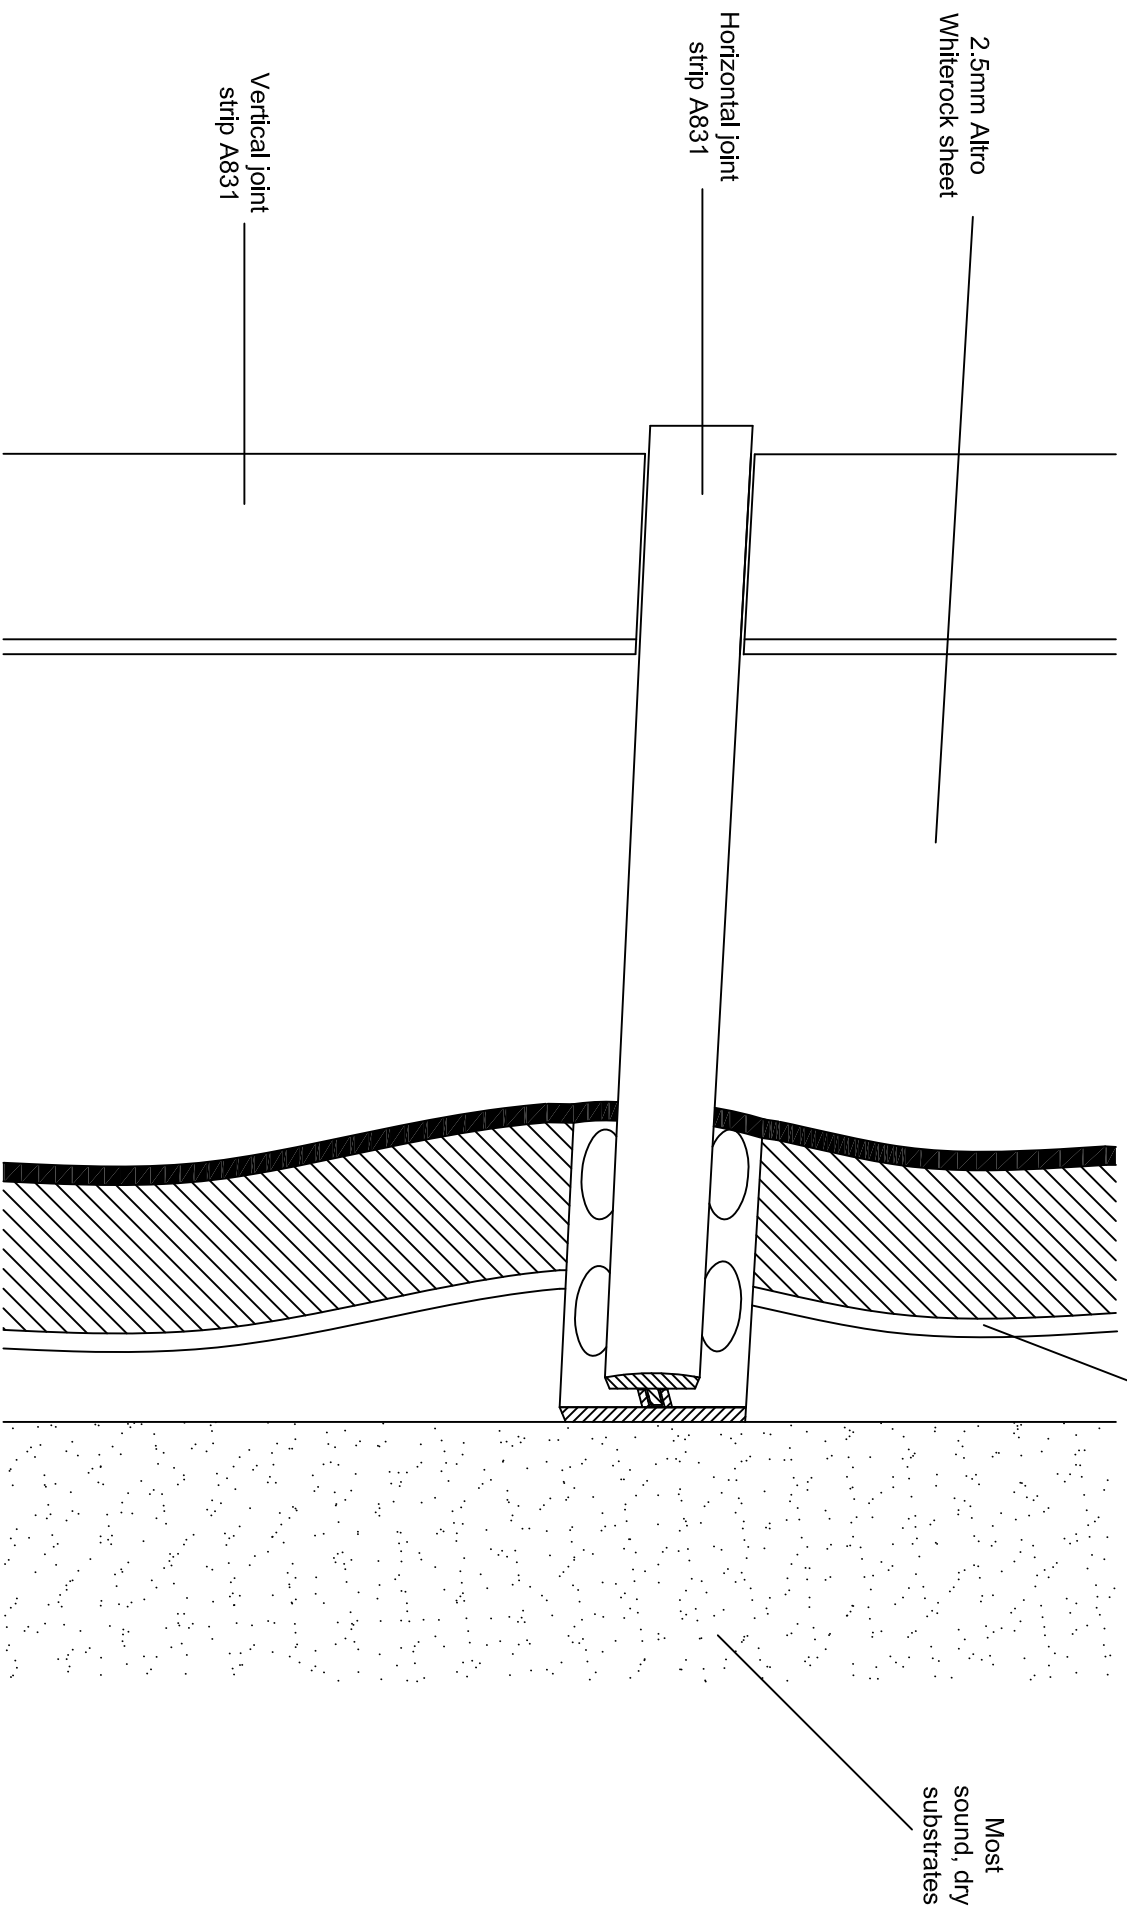

2.5mm Altro
Whiterock sheet

Horizontal joint
strip A831

Vertical joint
strip A831

Most
sound, dry
substrates

PROJECT:		DRAWING	REVISION
ALTRO WHITEROCK HYGIENIC PVCU WALL CLADDING HORIZONTAL JOINT SECTION DETAIL		W10	A
TITLE:		DRAWN BY	REVISION BY
ALTRO WHITEROCK HYGIENIC PVCU WALL CLADDING HORIZONTAL JOINT SECTION DETAIL		PG	--
		DATE	SCALE
		2012	NTS



altro

the future is safer with altro

Tel: +44 (0)1502561364 | Fax: +44 (0)1502531461
Altro, 48 Pinbush Road, South Lowestoft Industrial Estate, Lowestoft, Suffolk NR33 7NL, UK
www.altro.com