





CAPPING SEAL C7

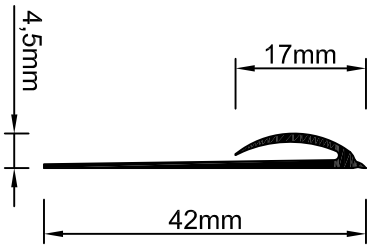

COVER
FORMER
38R

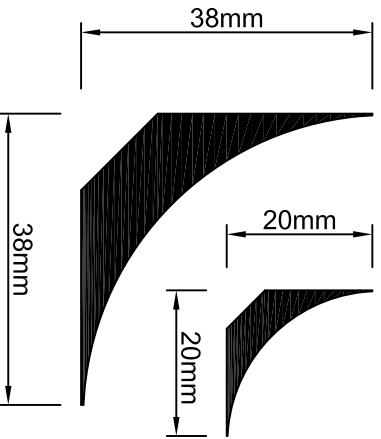

COVER
FORMER
20R

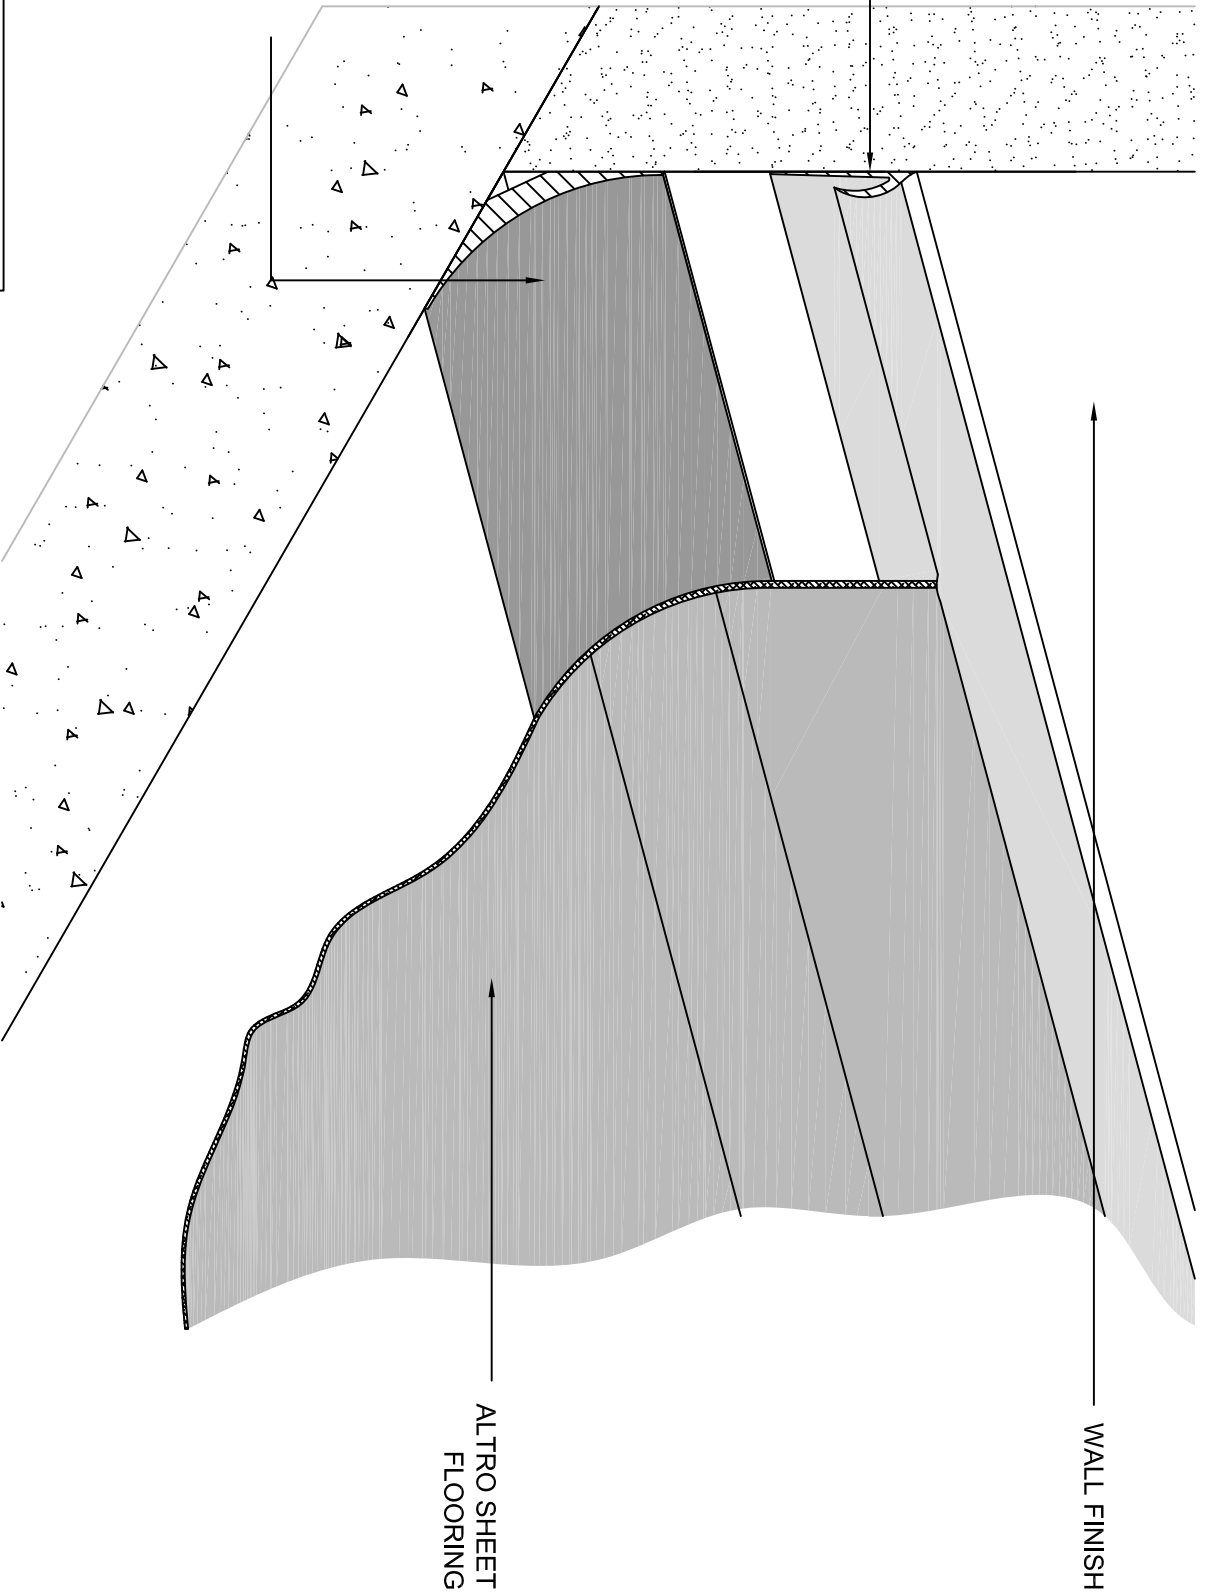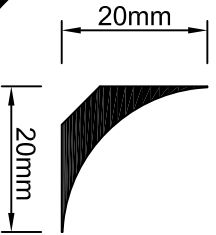

WALL FINISH

ALTRO SHEET
FLOORING

PROJECT:

TITLE: ALTRO FLOORING - SELF-COVERED
WITH COVE FORMER AND
CAPPING SEAL C7

DRAWING
D4/03/05

REVISION
A

DRAWN BY
PG

REVISION BY
--

DATE
2012

SCALE
NTS



altro
the future is safer with altro

Altro Limited, Works Road, Letchworth Garden City, Hertfordshire SG6 1NW.
tel: 01462 707604 fax: 01462 707504 e-mail: enquiries@altro.com www.altro.com